



COORDINATE TABLE			
STA.	DESCRIPTION	COORDINATES	
		NORTHING	EASTING
29	CHANNEL PT.	370851.029	2654211.005
30	DO.	371097.881	2654364.608
31	DO.	3714020.092	2648461.242
32	DO.	373934.841	2649147.553
E	CENTERLINE PT.	370941.789	2654389.999
F	DO.	374114.523	2648555.247

NOTES:

SURVEY CONTROL AND BENCH MARK DATA IS AVAILABLE FROM THE DETROIT DISTRICT, ENGINEERING & TECHNICAL SERVICES, OPERATIONS TECHNICAL SUPPORT BRANCH, KEWAUNEE AREA OFFICE.



SOUNDINGS ARE IN FEET AND ARE REFERRED TO LOW WATER DATUM, 576.8 FEET ABOVE MEAN WATER LEVEL AT FATHER POINT, QUEBEC (INTERNATIONAL GREAT LAKES DATUM 1955).

THE INFORMATION DEPICTED ON THIS MAP REPRESENTS THE RESULTS OF SURVEYS MADE ON THE DATES INDICATED AND CAN ONLY BE CONSIDERED AS INDICATING THE GENERAL CONDITIONS AT THAT TIME.

- ▲ GPS CONTROL POINT
- ▲ BRONZE DISK SET IN CONCRETE
- PROJECT LIMIT POINT

HORIZONTAL DATUM BASED ON WISCONSIN STATE PLANE COORDINATE SYSTEM, WISCONSIN LAMBERT PROJECTION, CENTRAL ZONE, NORTH AMERICAN DATUM 1983 (NAD 83).

THE SURVEY SHOWN WAS CONDUCTED BY THE KEWAUNEE AREA OFFICE SURVEY PARTY ON 05 MAY 2004 USING GPS POSITIONING, AN INnersPACE 448 SOUNDER, AND A HYPACK HYDROGRAPHIC SURVEY SYSTEM.

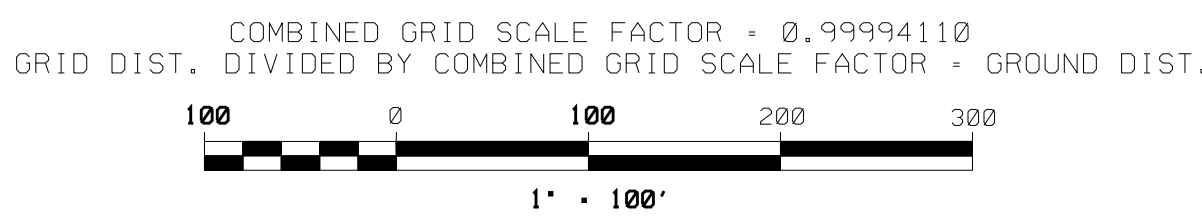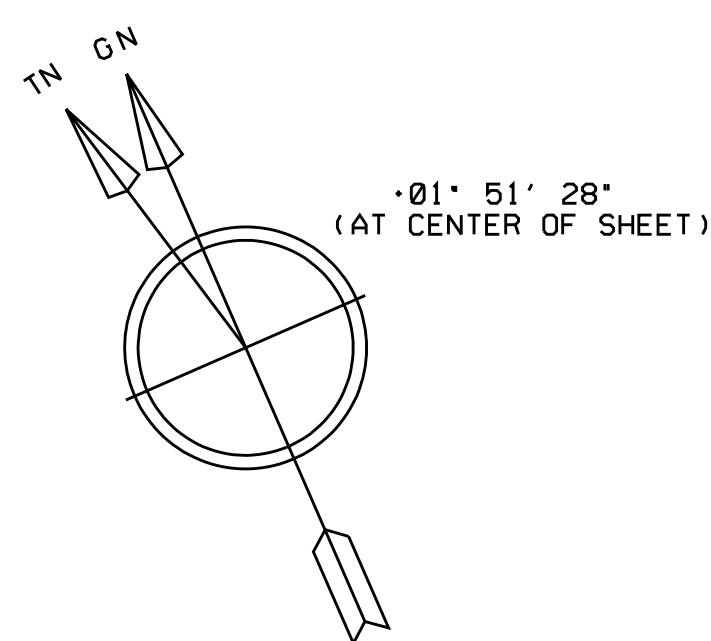

NO.	DATE	REVISION	BY
U.S. ARMY ENGINEER DISTRICT, DETROIT CORPS OF ENGINEERS DETROIT, MICHIGAN			
DRAWN BY M.E.S.		STURGEON BAY & LAKE MICHIGAN SHIP CANAL, WISCONSIN	
REVIEWED BY R.D.M.		CONDITION OF CHANNEL - MAY 2004	
CHECKED BY T.R.J.		KEWAUNEE AREA OFFICE	
REVIEWED SHEFF. TO KWAUNEE AREA OFFICE		APPROVAL RECOMMENDED	
SUBMITTED		DATE	
CHIEF, ENGR. BRANCH		CHIEF, OPS. BRANCH	
APPROVED		SCALE 1" = 100'	
CHIEF, ENGINEERING & TECHNICAL SERVICES		DRAWING NUMBER	
		SHEET 6 OF 13	

